


SECTION OF SHOWER GRATE
WITH TILE FLANGE OPTION

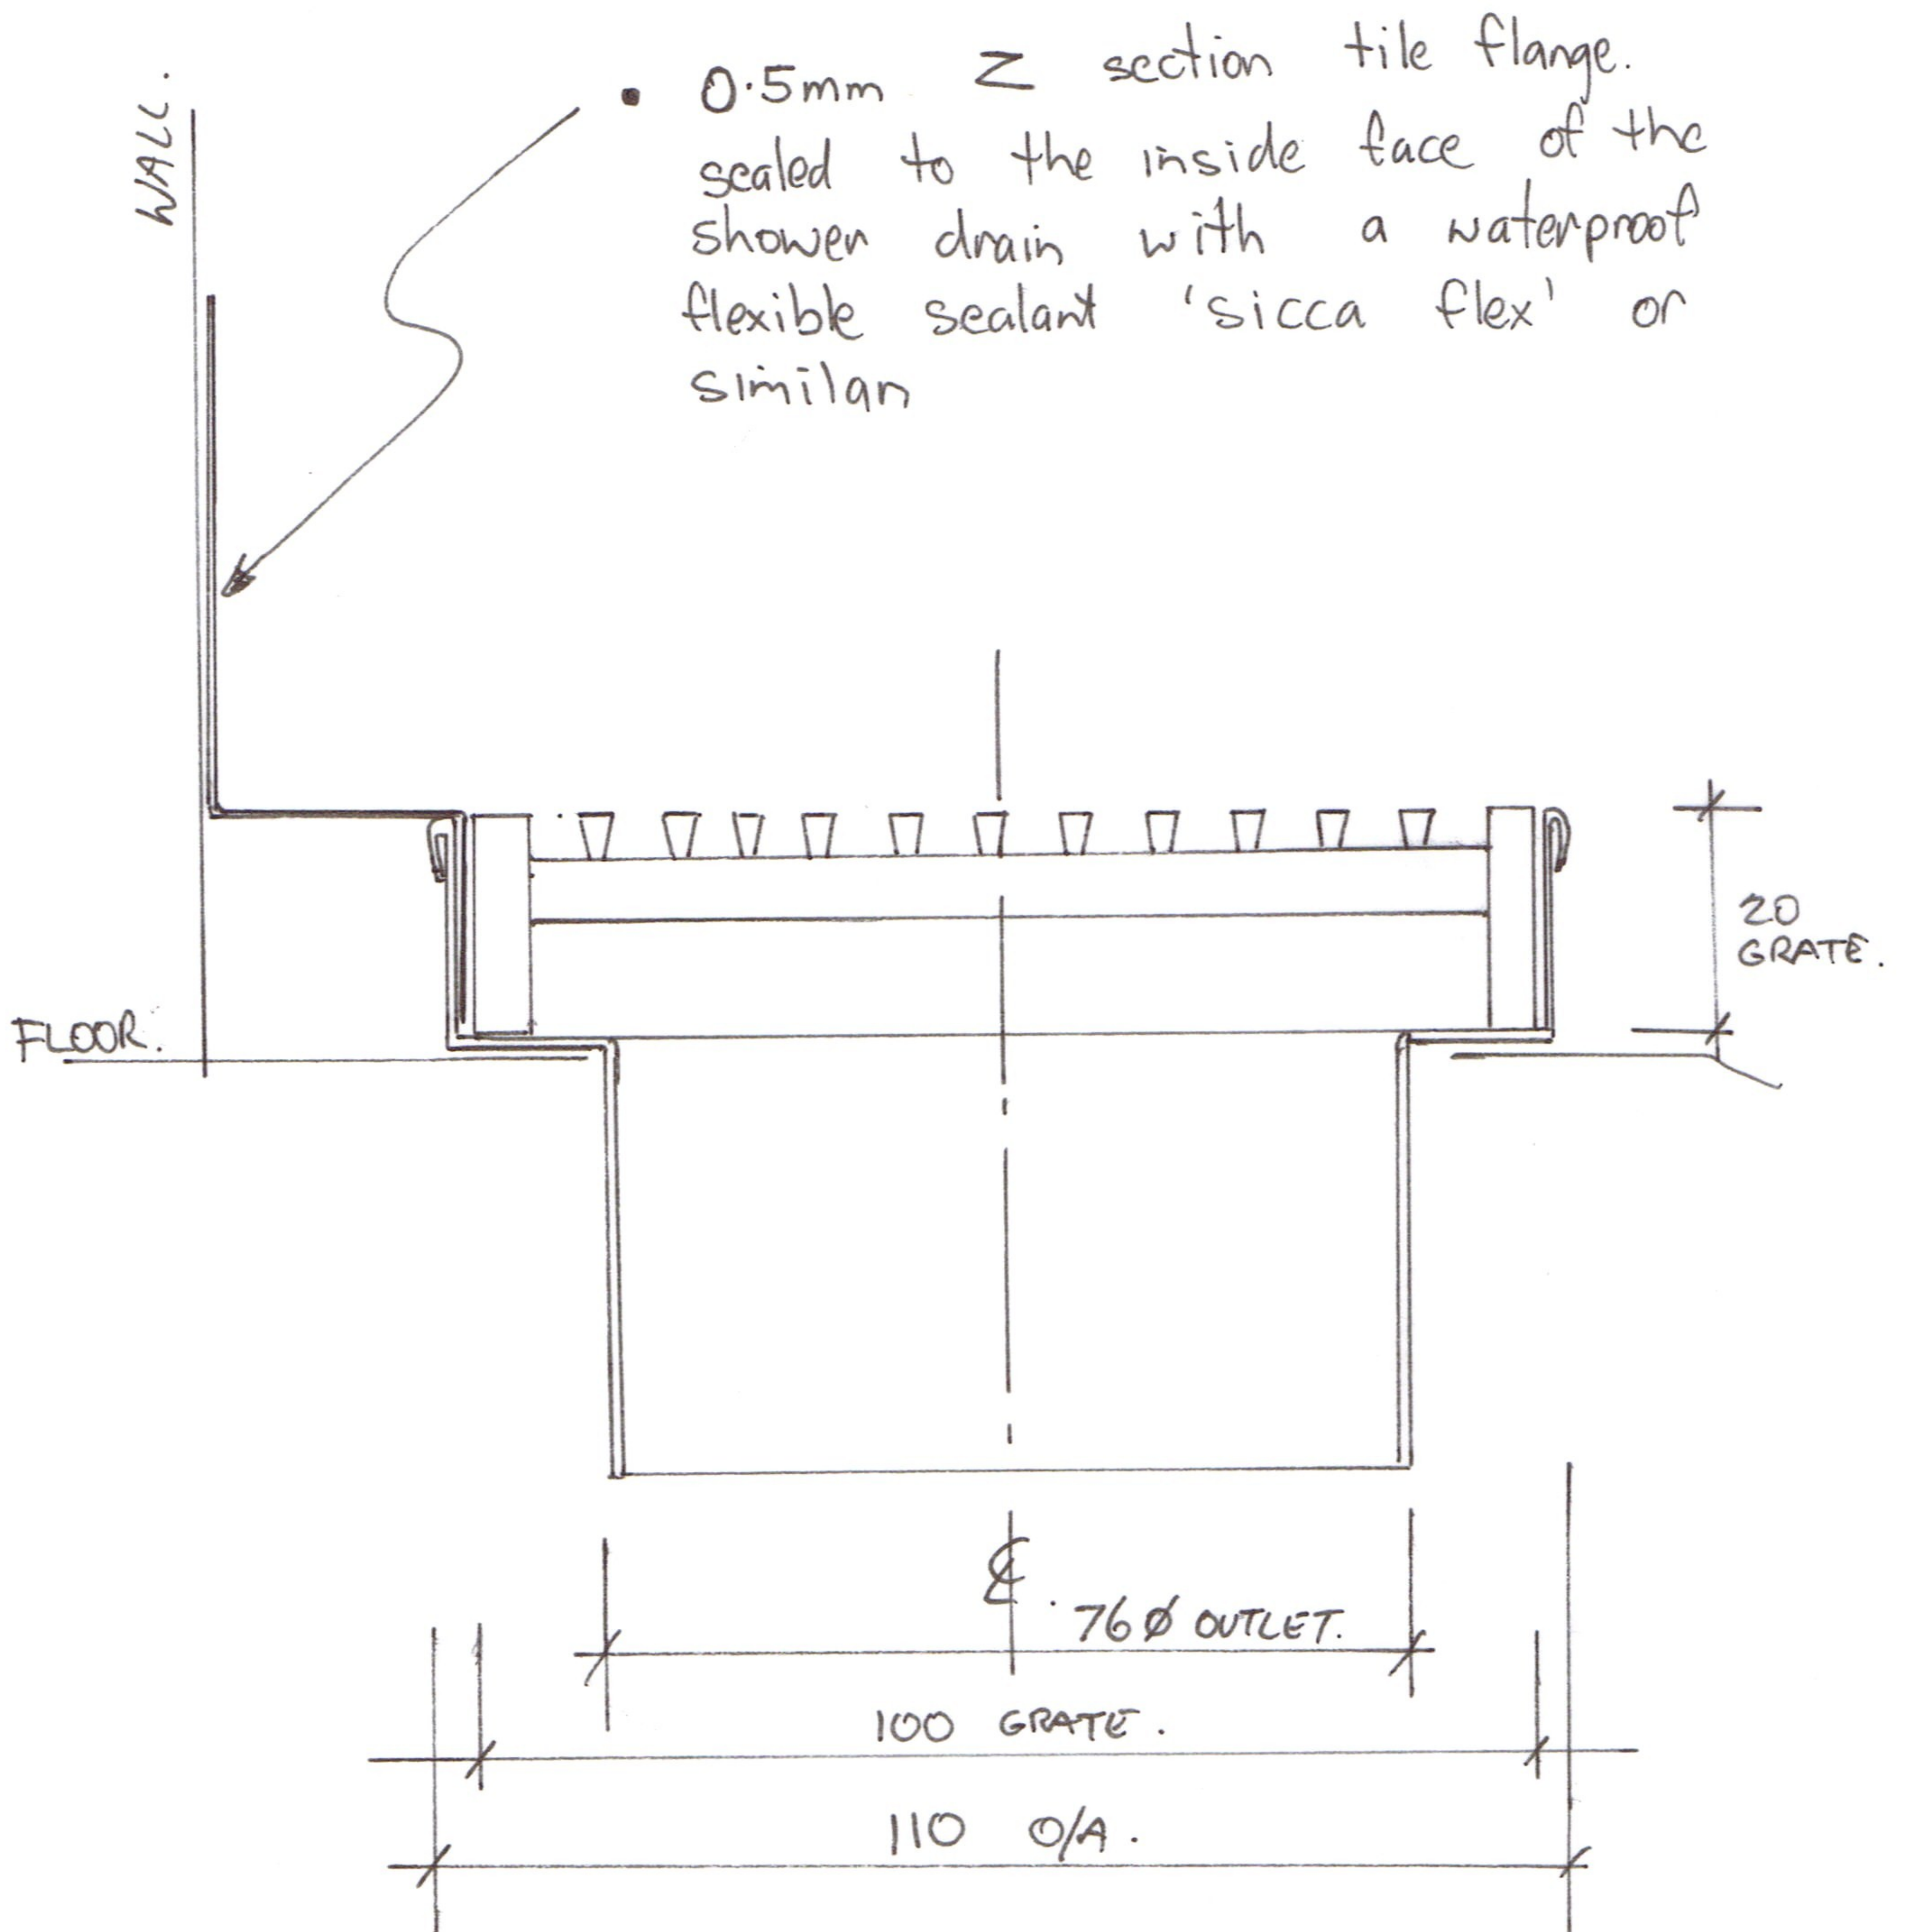

NOTE: IF CHANNEL HAS NOT BEEN CUSTOM MANUFACTURED WITH A TILE FLANGE, A 'Z' SECTION TILE FLANGE CAN BE INSTALLED ON SITE. THIS METHOD OF WATER PROOFING IS OPTIONAL AND IS UP TO THE INSTALLING CONTRACTOR TO CHOOSE METHOD.