


# 'TILE FLANGE WATERPROOFING DETAIL'

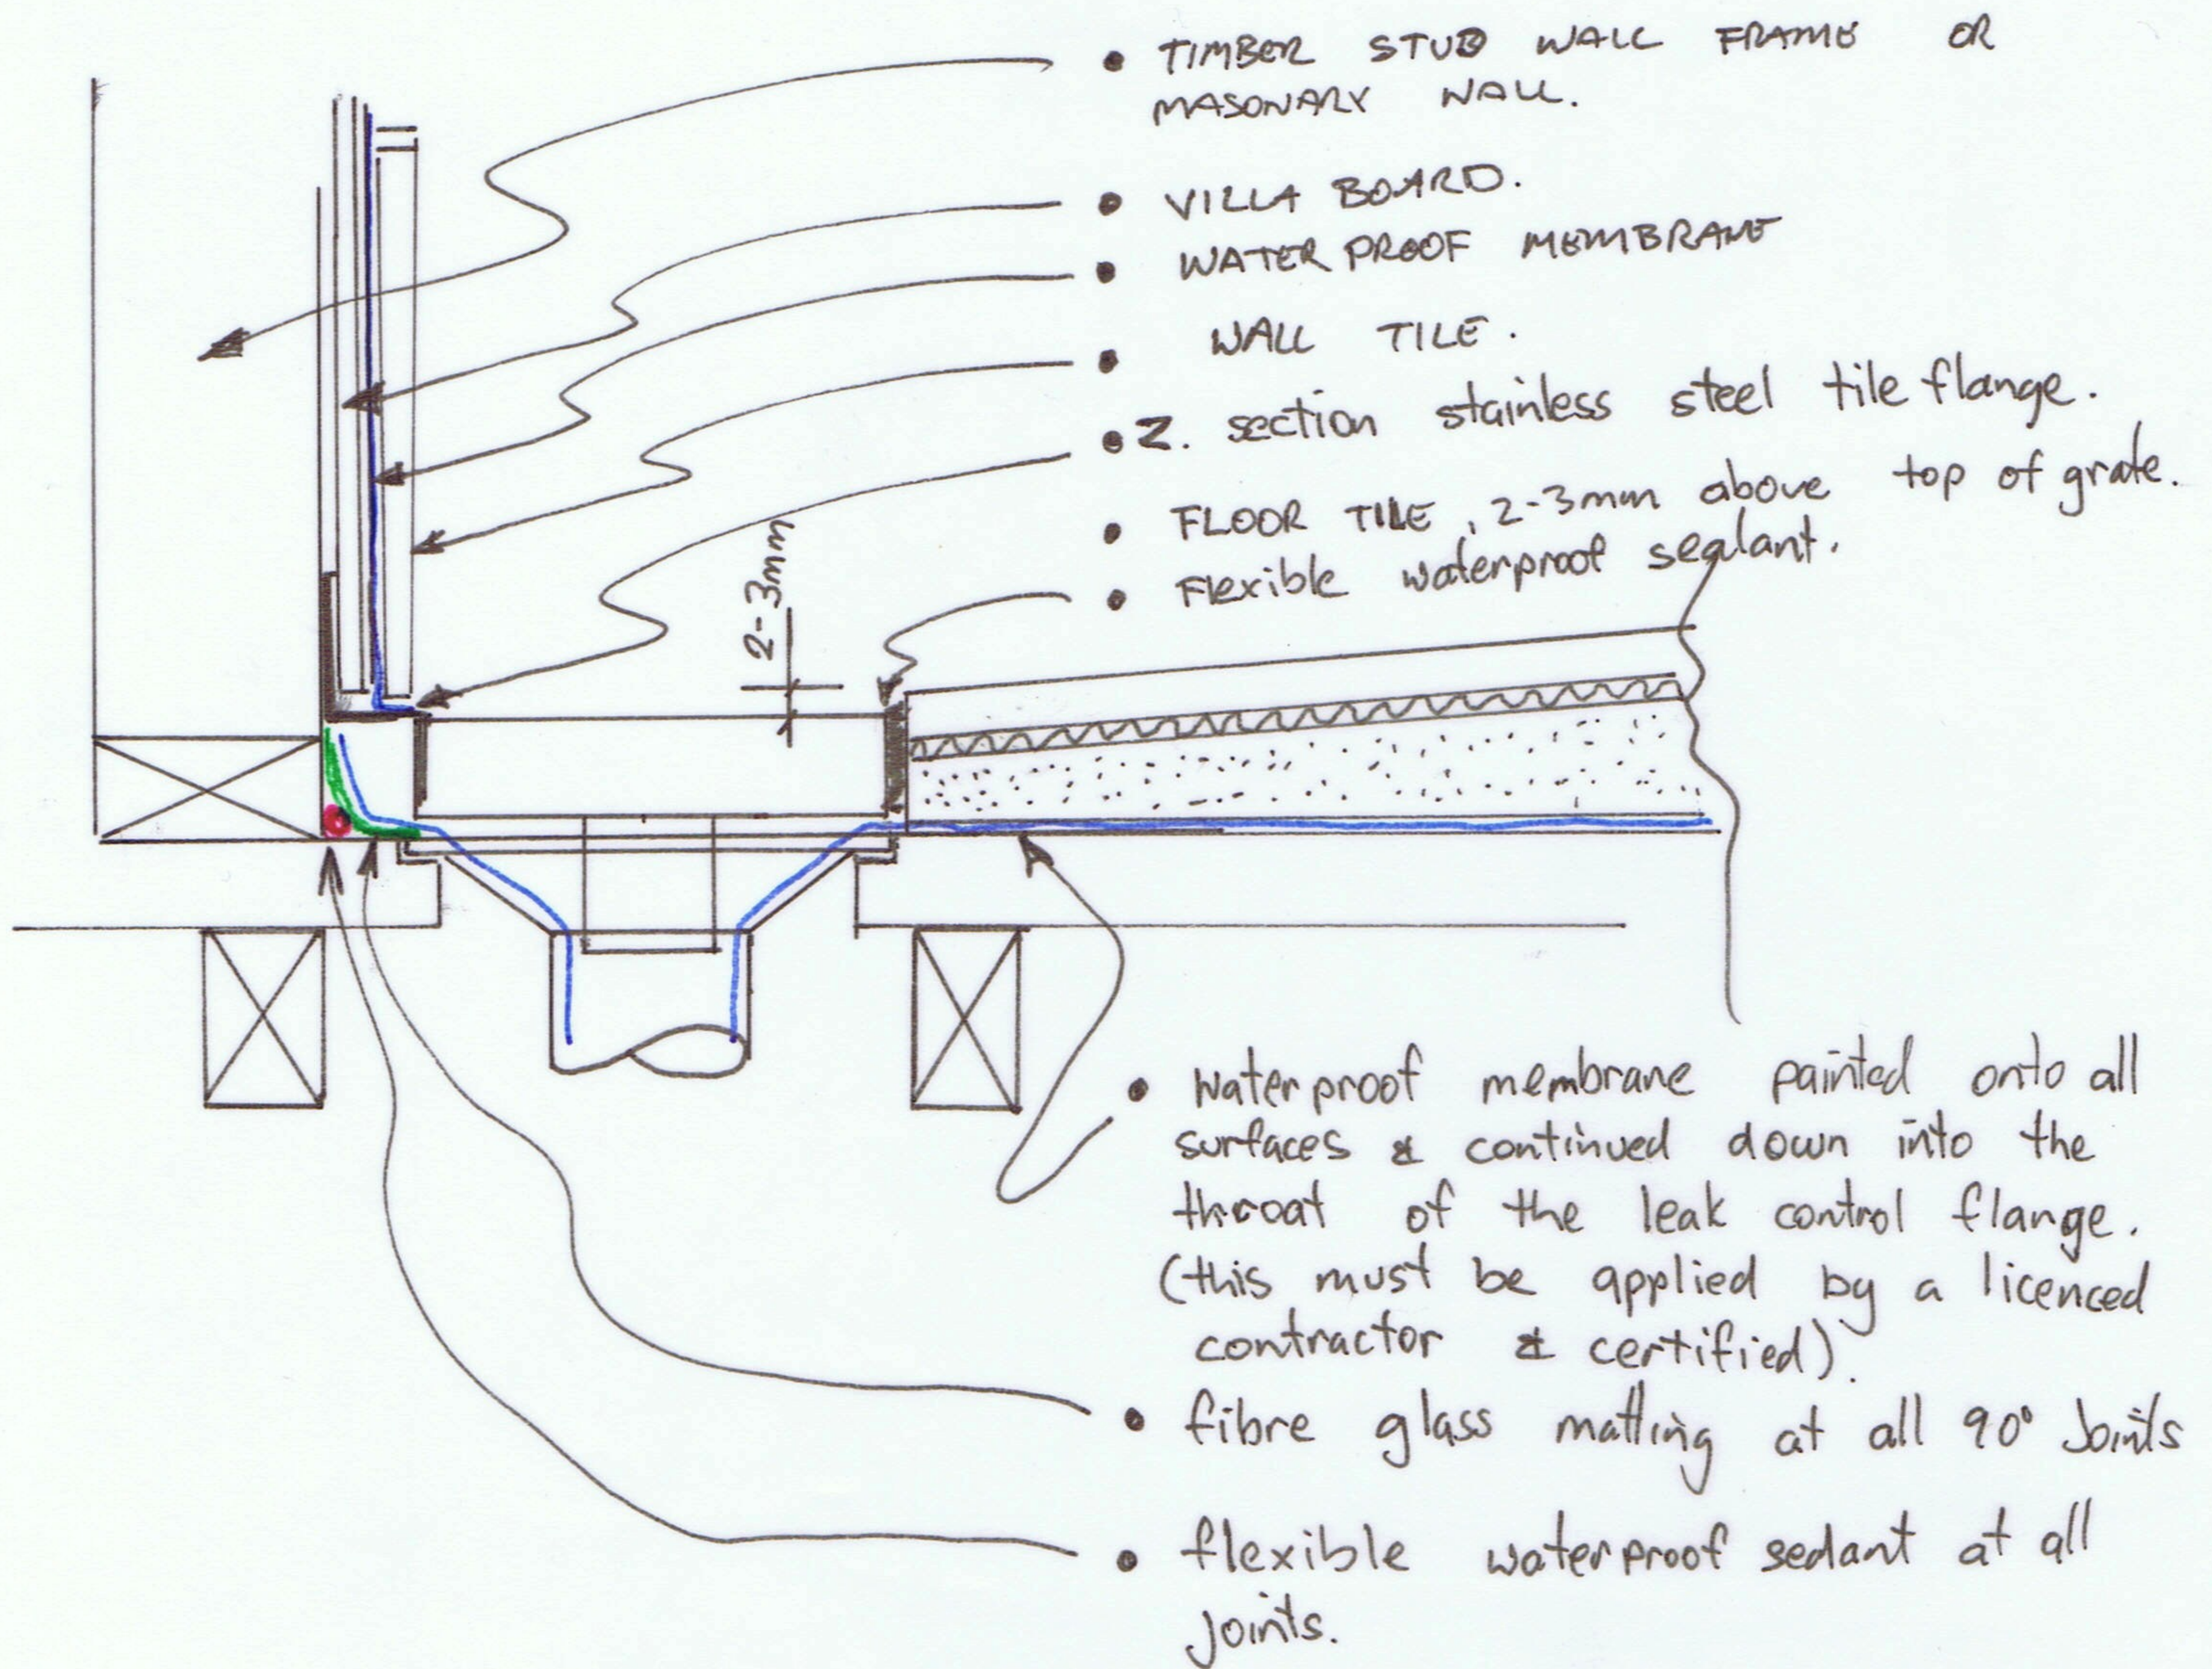

'not to scale.'